


PROPOSED GF PLAN

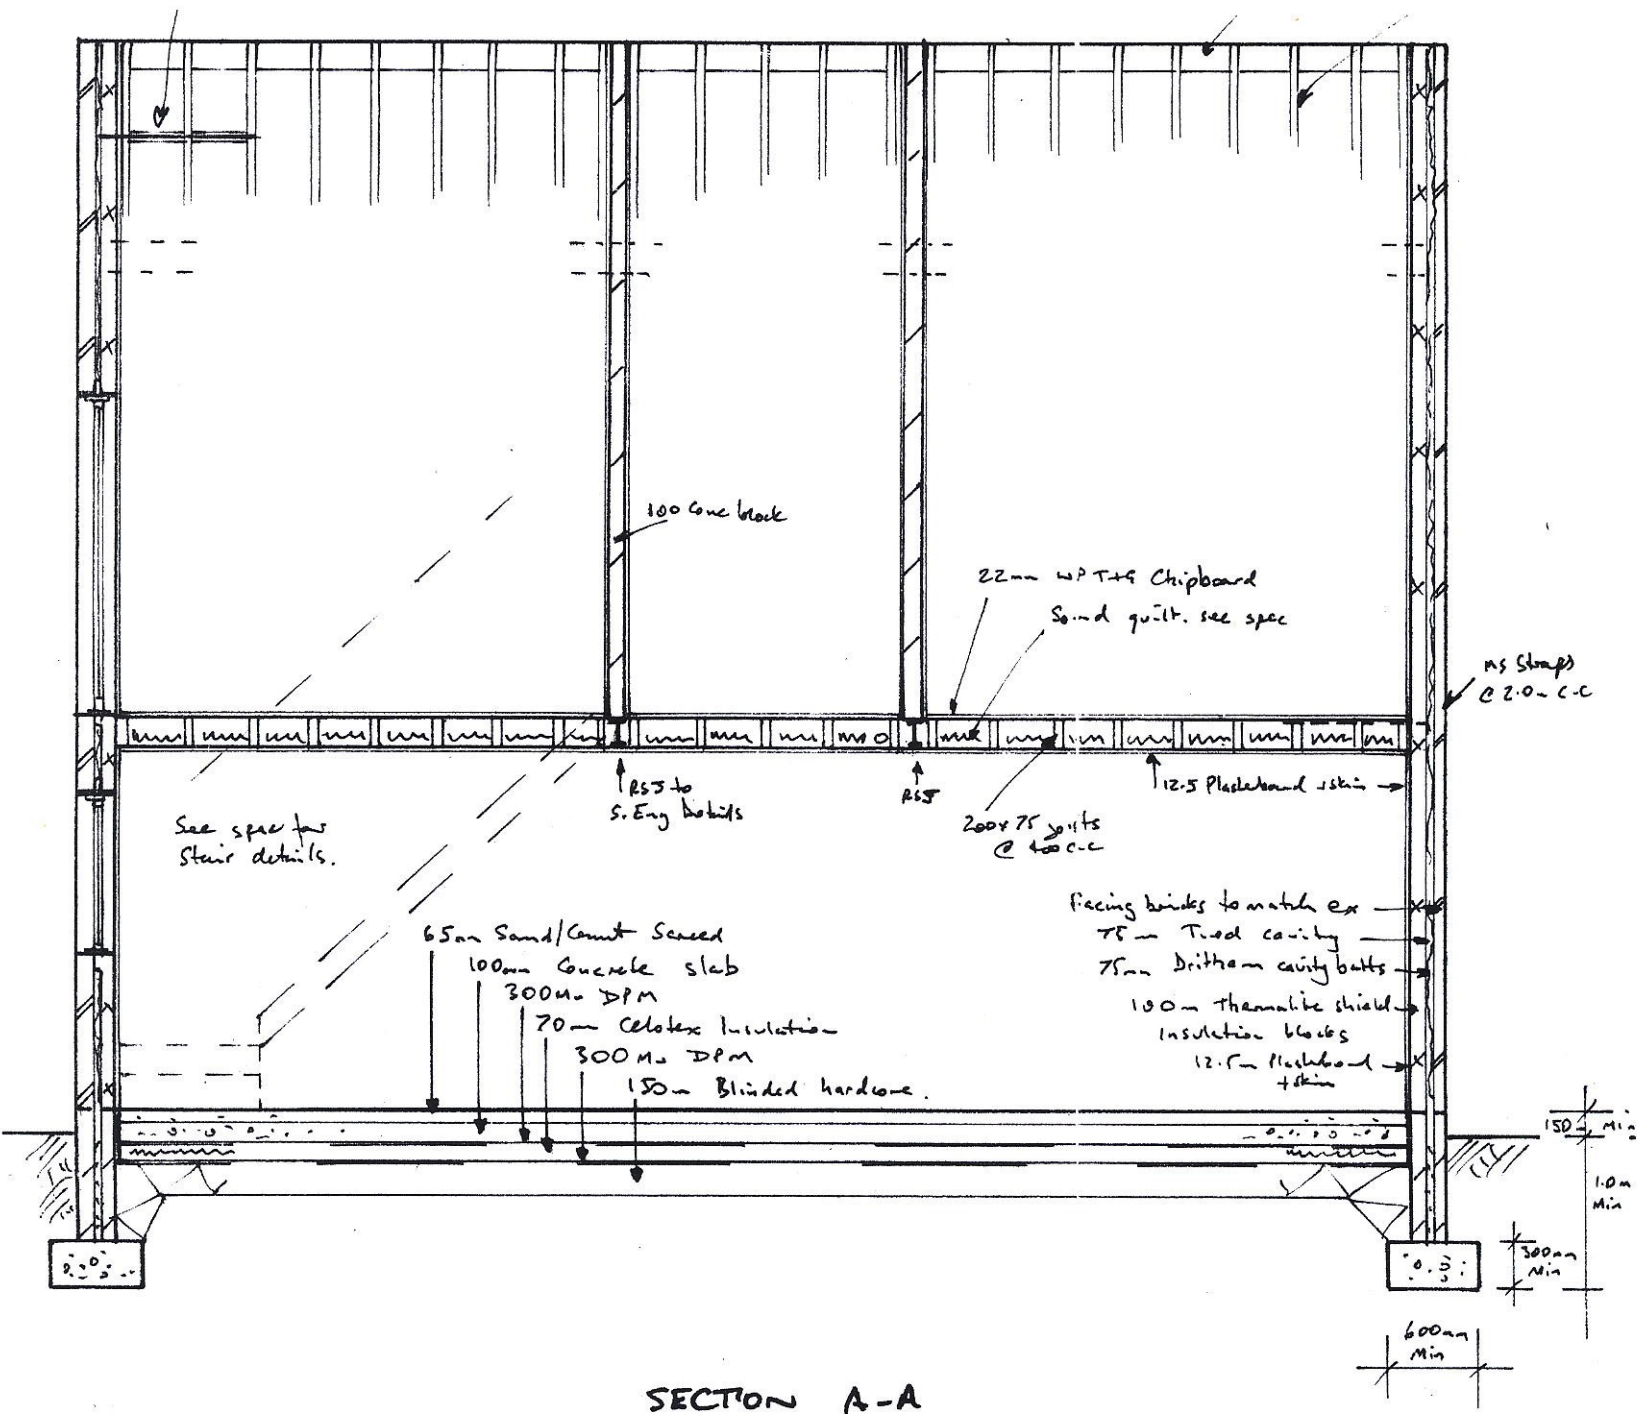

SECTION A-A